

**Notes:**

The survey has been related to the Ordnance Survey National Grid and level datum using Leica GPS Smartnet data

Only features that are accessible/visible at the time of survey can be detailed.

Before commencing works please check important dimensions on-site.


Should there be any discrepancies, inconsistencies, omissions or queries please contact Quickdraw Surveys Ltd as soon as possible for a resolution.

**Abbreviations:**


**Floor Plans**

- CSO - Contour
- H/O - Head of Wall
- HR - Head of Ramp
- OR - Outside of Staircase Rise
- SI - Sill
- SH - Sill Height
- CH - Chasing Height
- FCR - False Ceiling Height
- SHR - Sill Height
- SH - Sill Height
- HR - Head Height


(Features are marked as per the notes)

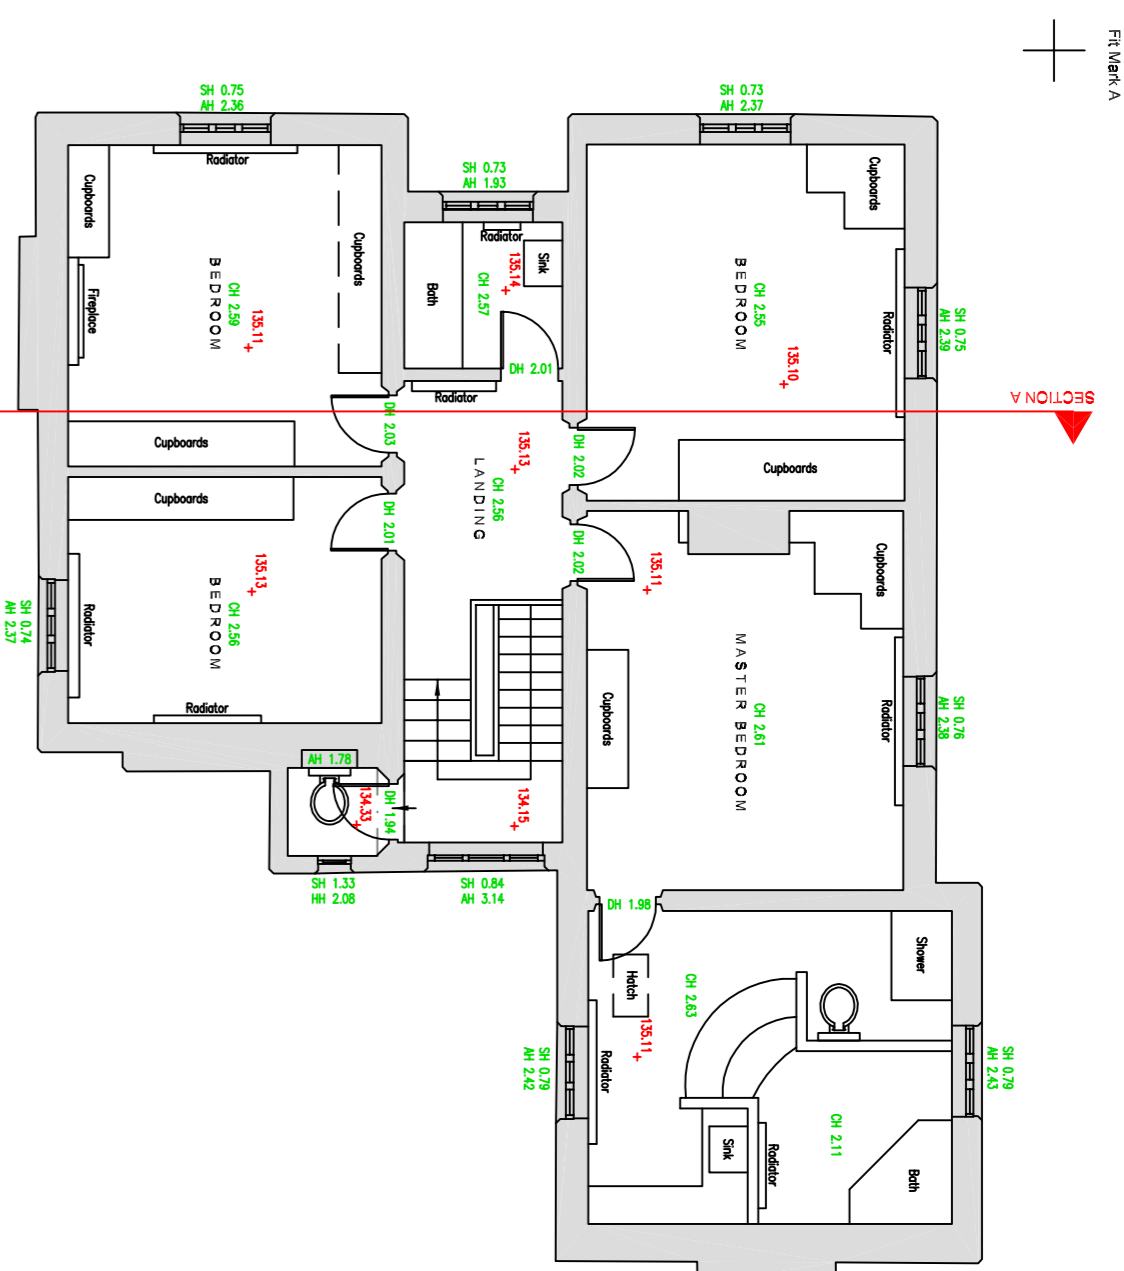

FIRST FLOOR PLAN

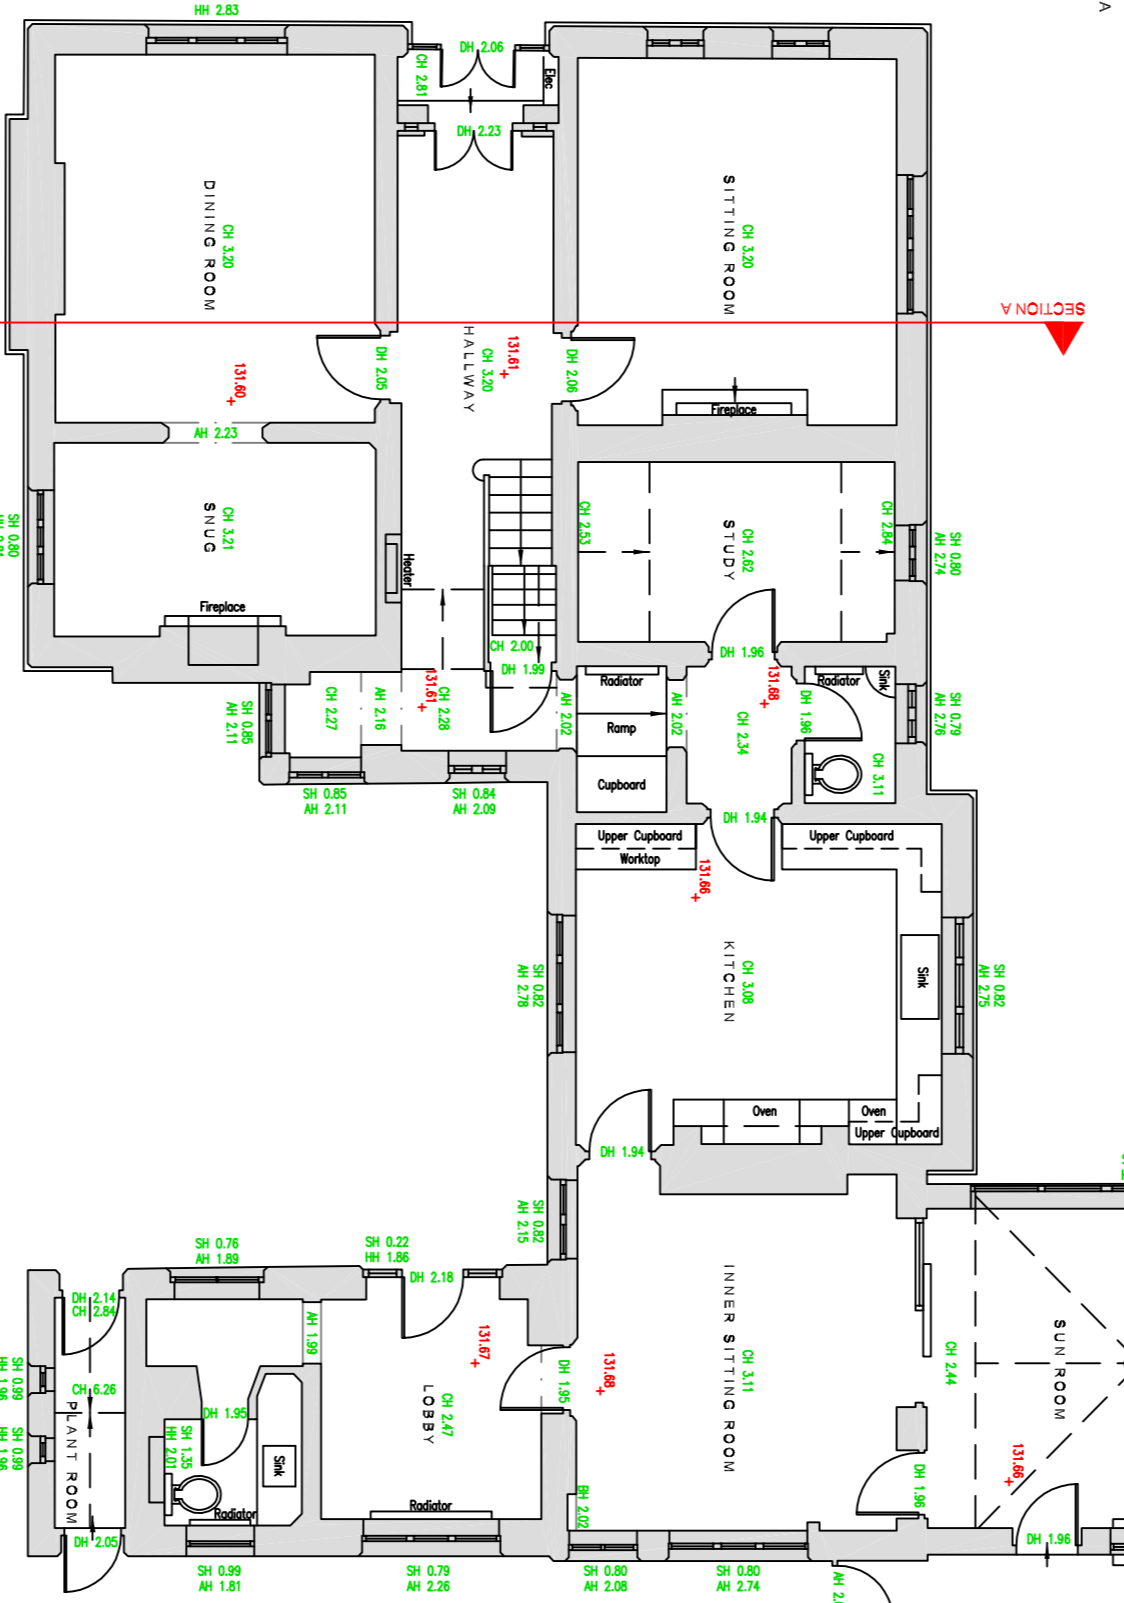


GROUND FLOOR PLAN

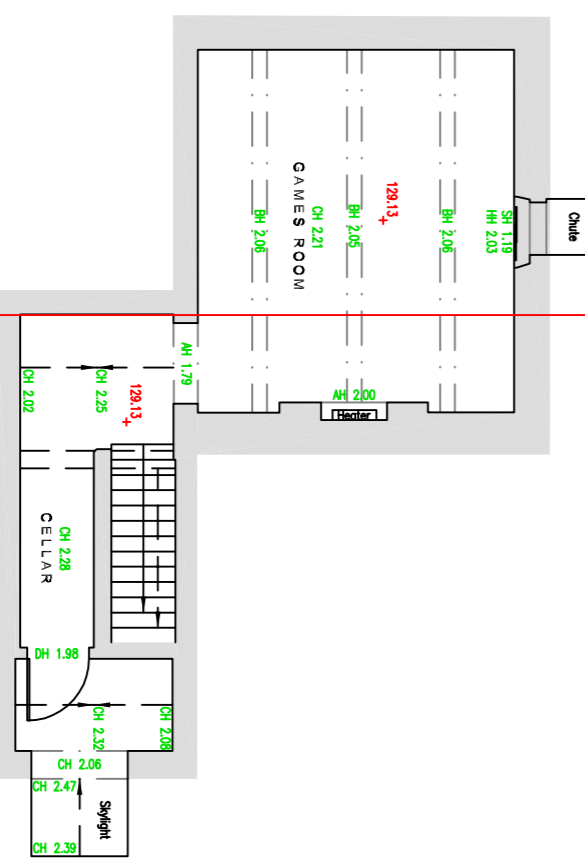

BASEMENT FLOOR PLAN



ATTIC PLAN

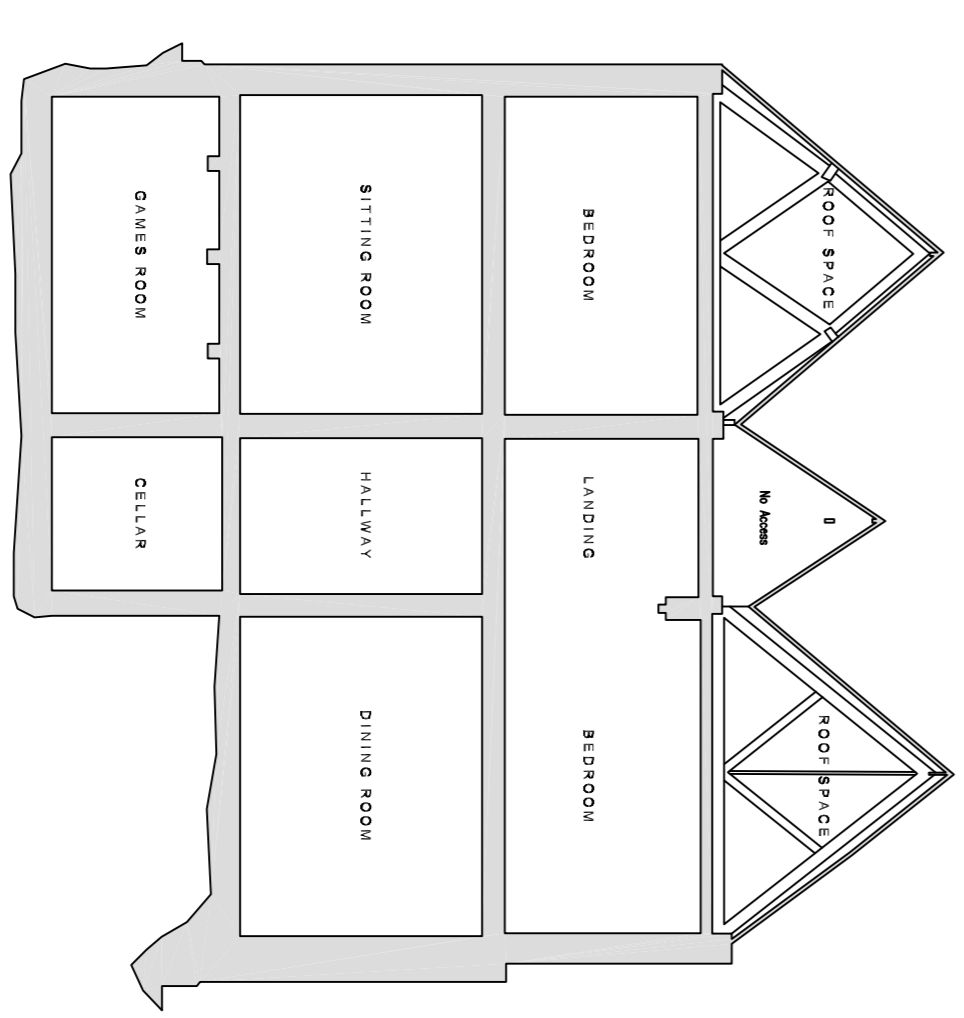

SECTION A-A

SECTION B-B

**A1 Plot @ 1:100**

Client: Mr G.Mobley

Date: June 2015

Project: Floor Plans  
Bury Bank House  
Medford, ST15 0QA

Scale: 1:100

Drawing Number: QDS/ 350/633/FLR

Revision: Orig