

Notes:

The survey has been related to the Ordnance Survey National Grid and level datum using Leica GPS SmartNet data.

Only features that are accessible at the time of survey can be detailed.

Before commencing works please check important dimensions on-site.







Should there be any discrepancies, inconsistencies, omissions or queries please contact Quickdraw Surveys Ltd as soon as possible for a resolution.

Approvals:

Floor Plans

- CSO - Contour
- H/P - Head Type
- HR - Head True Rail
- OR - Director or Surveying Rig
- AL - Level
- BH - Bench Mark
- CH - Chain Light
- FL - False Chain Light
- SM - Surveying Magnet
- SH - Head Sight

(Images are marked on floor plans)

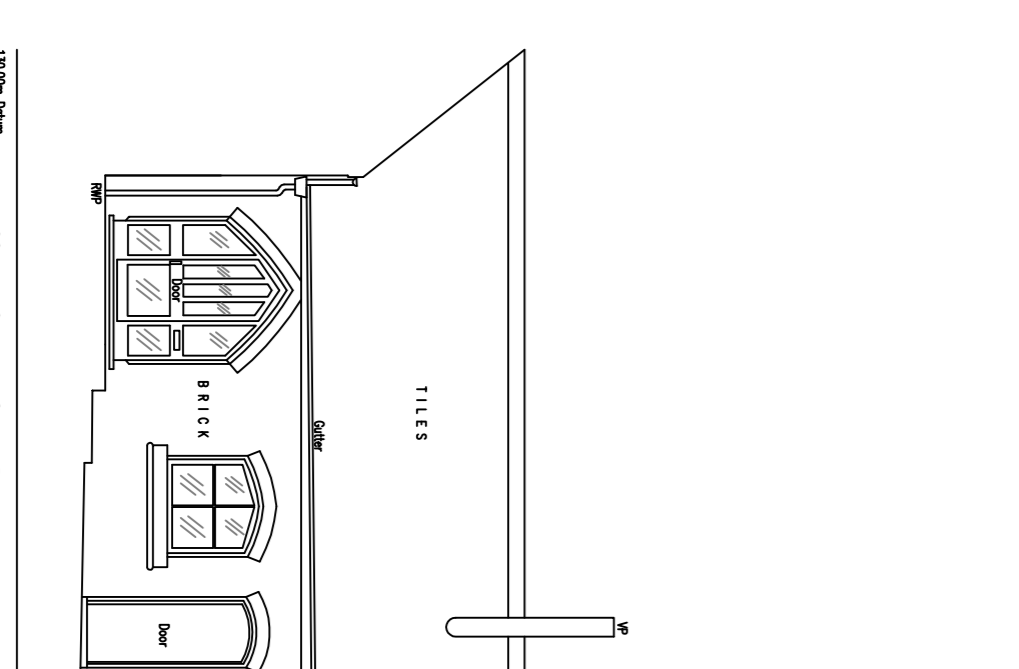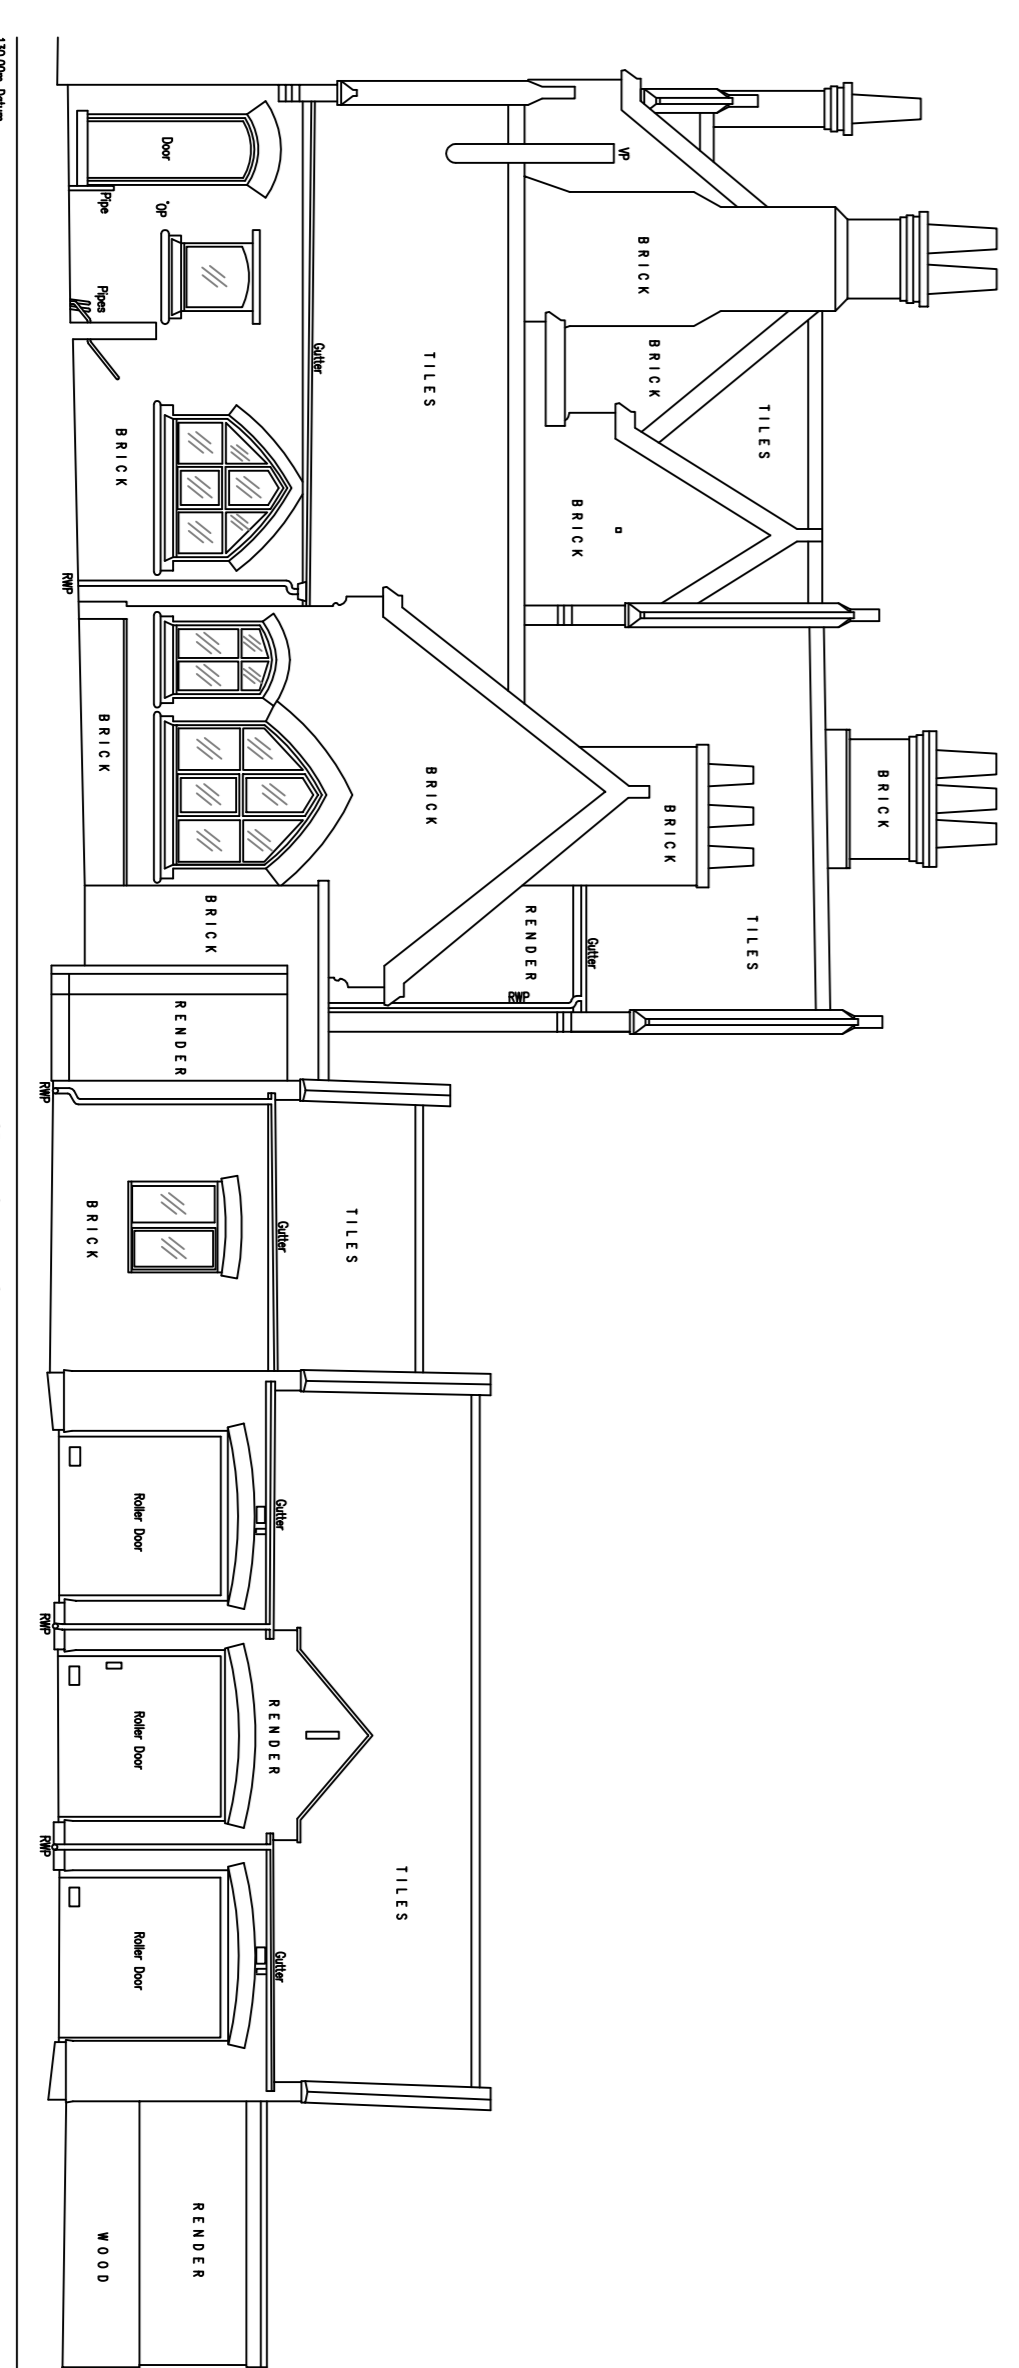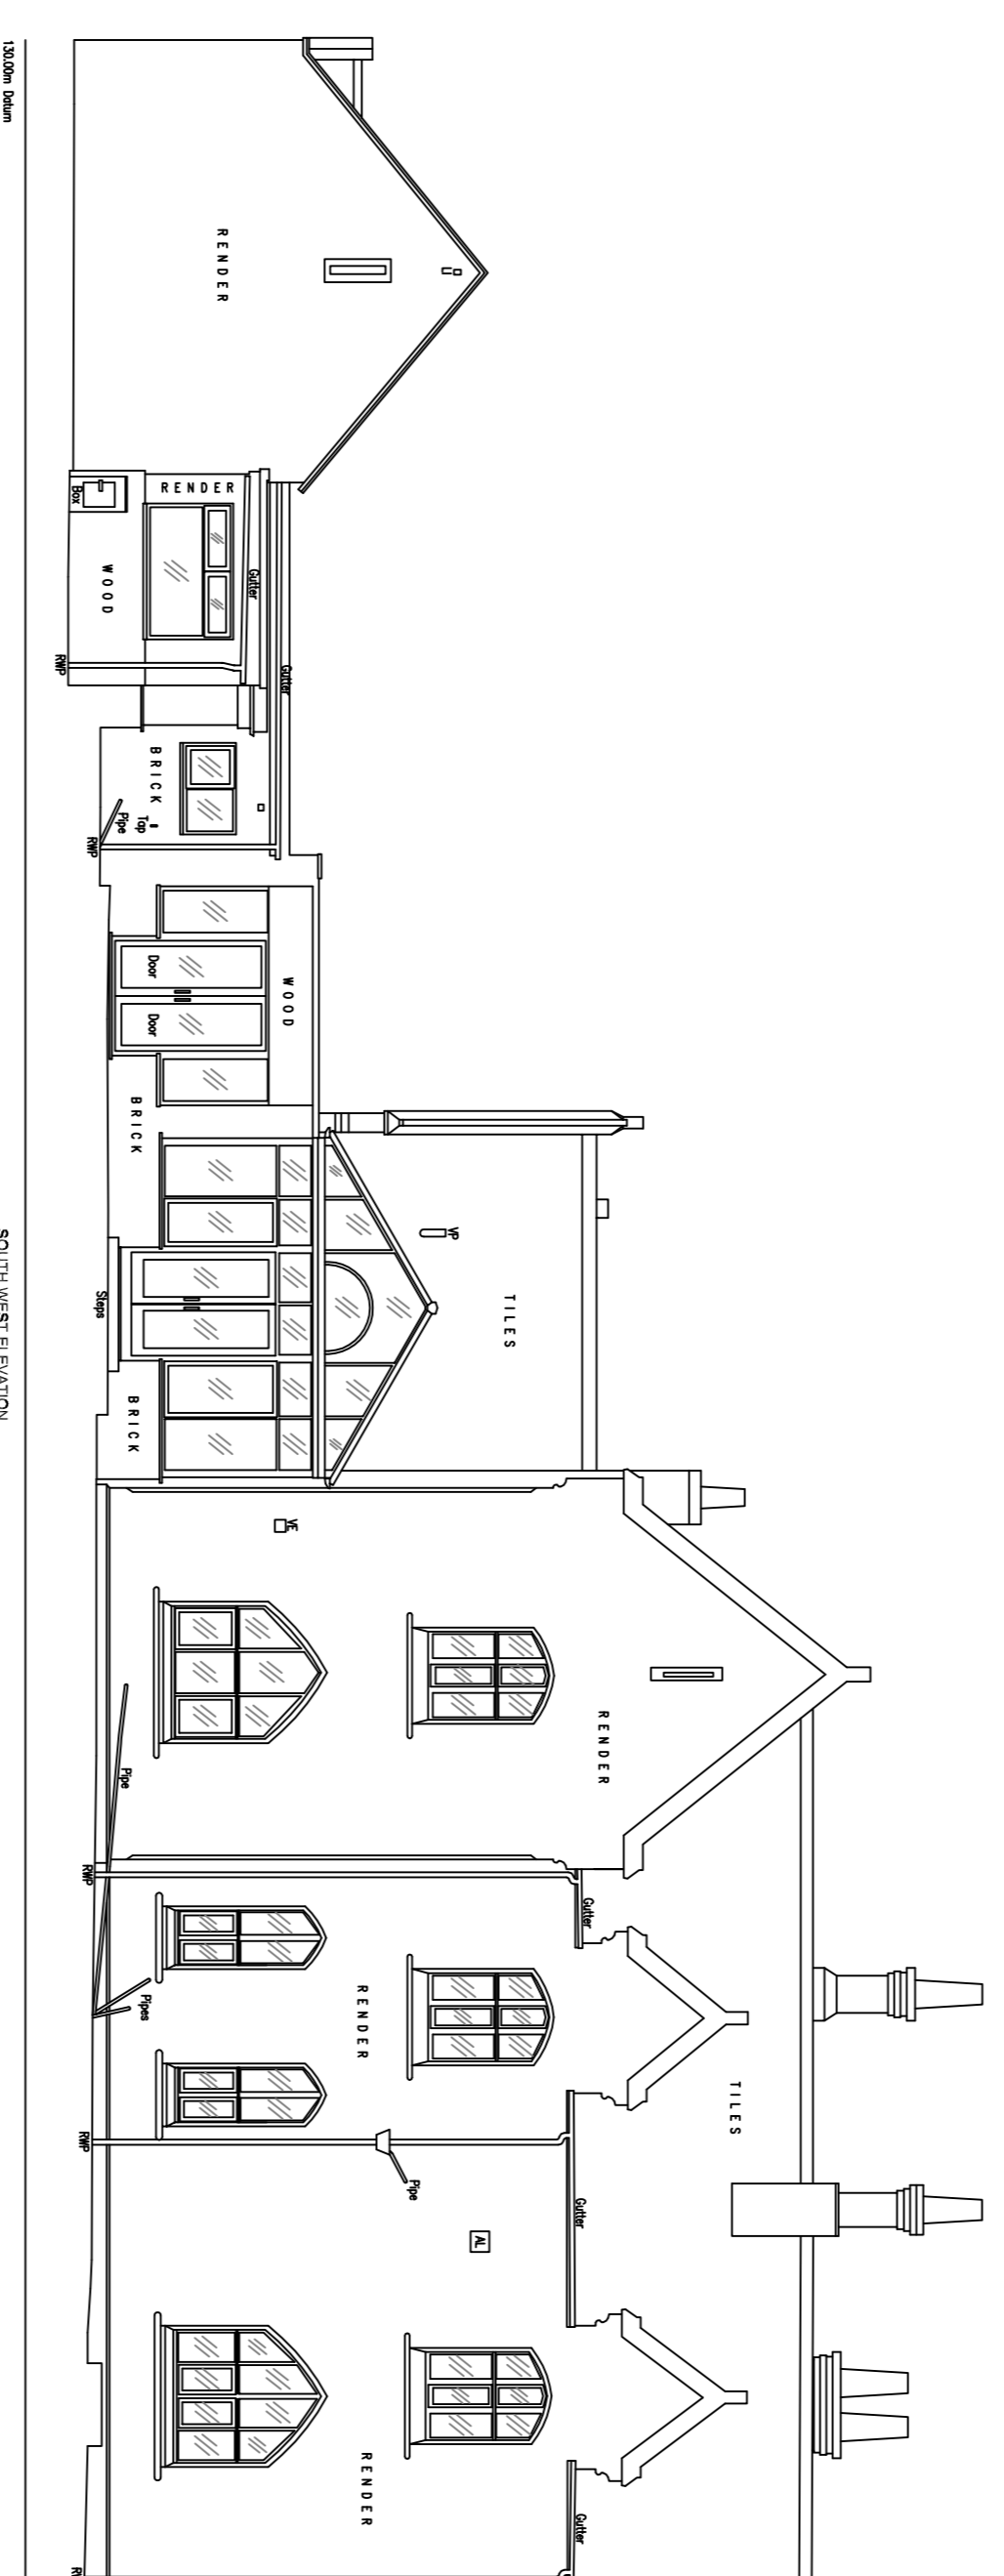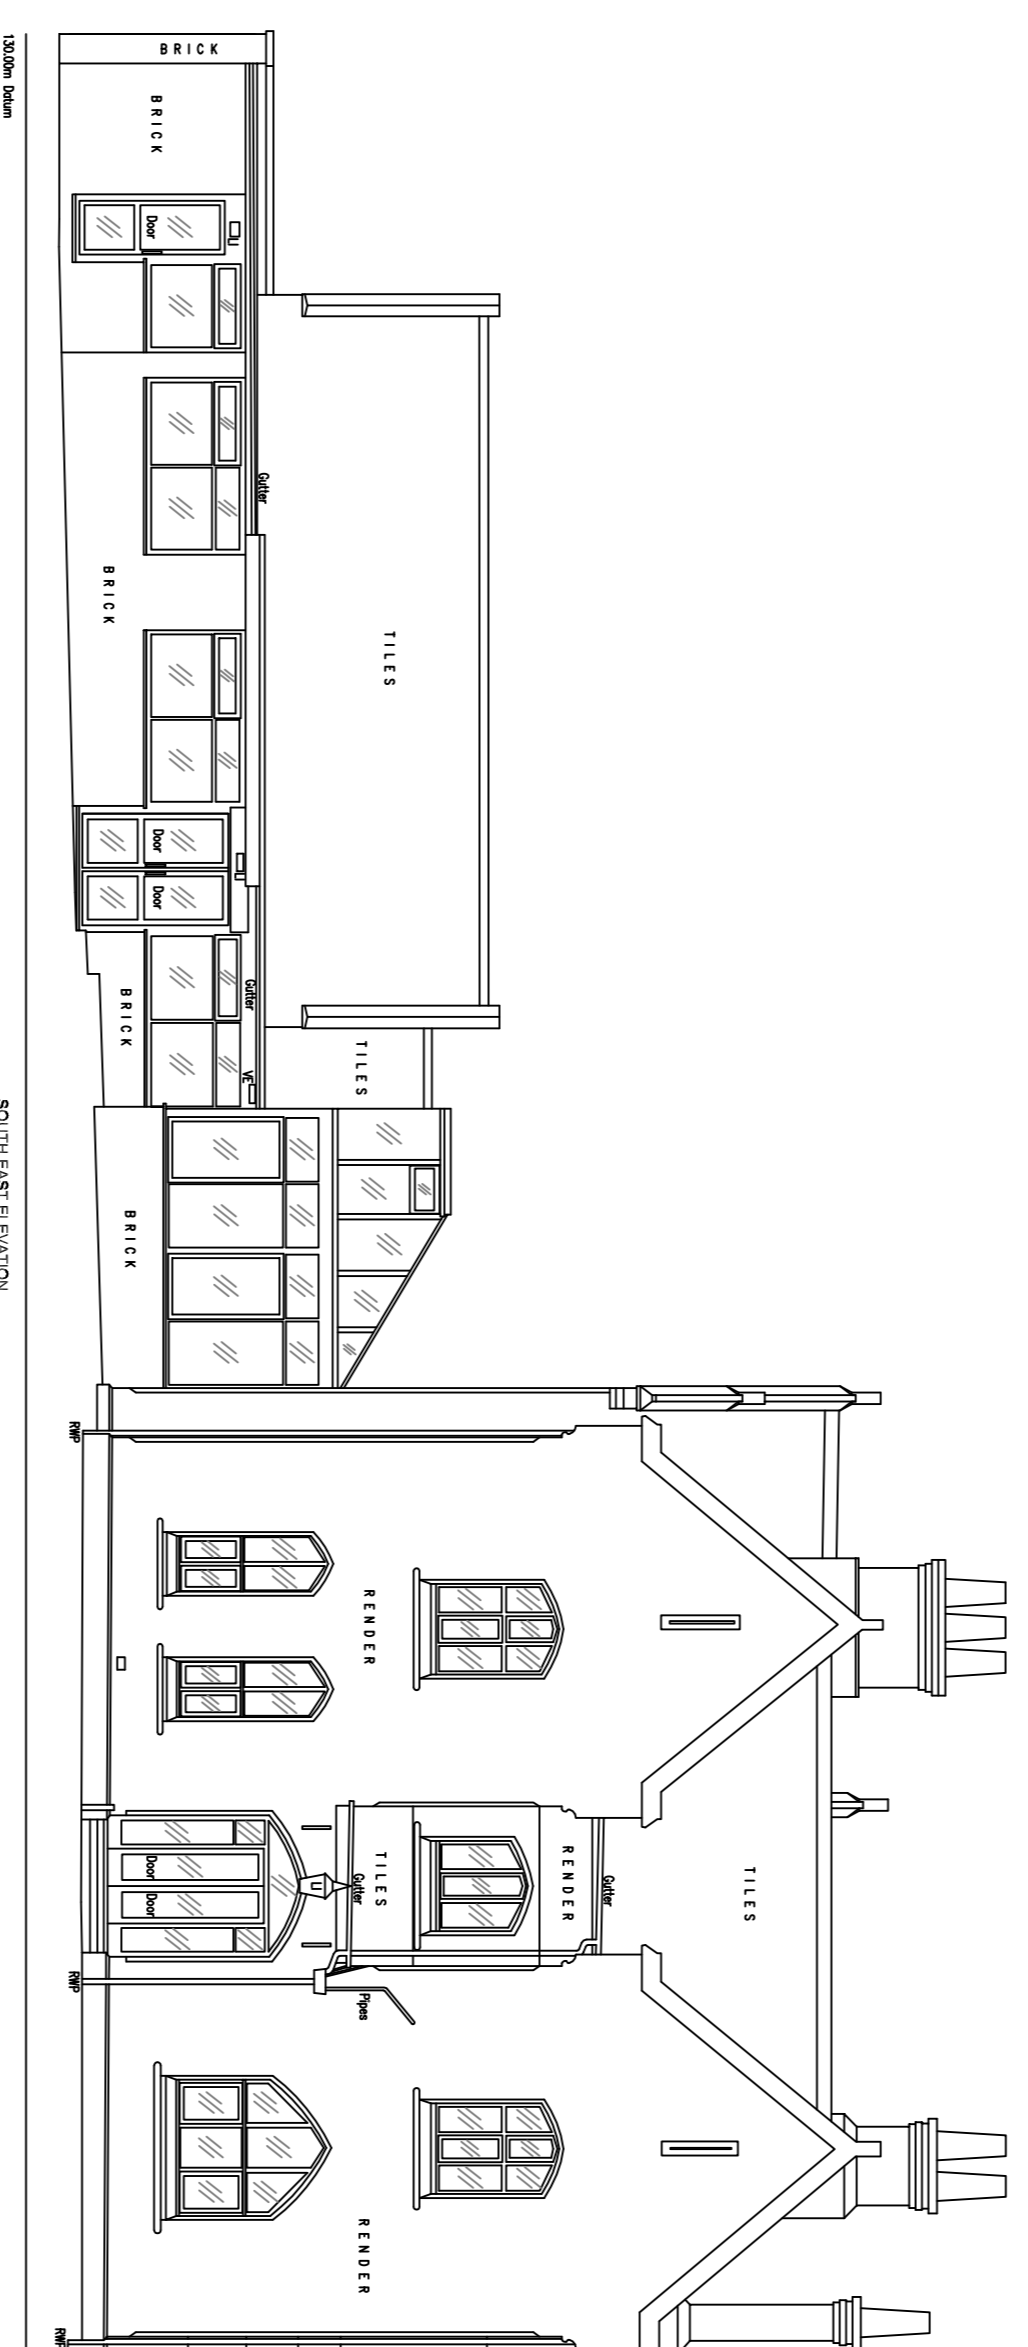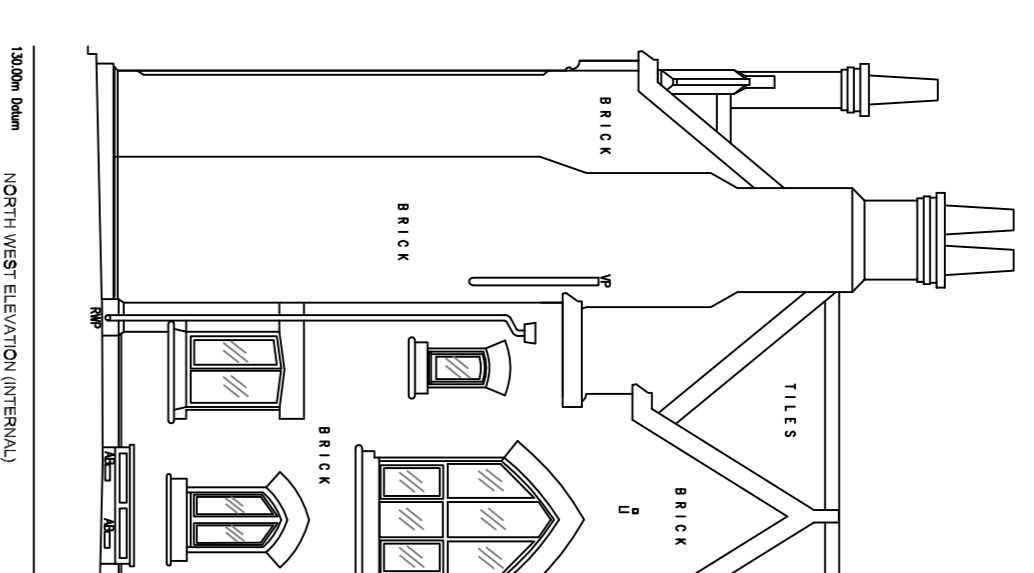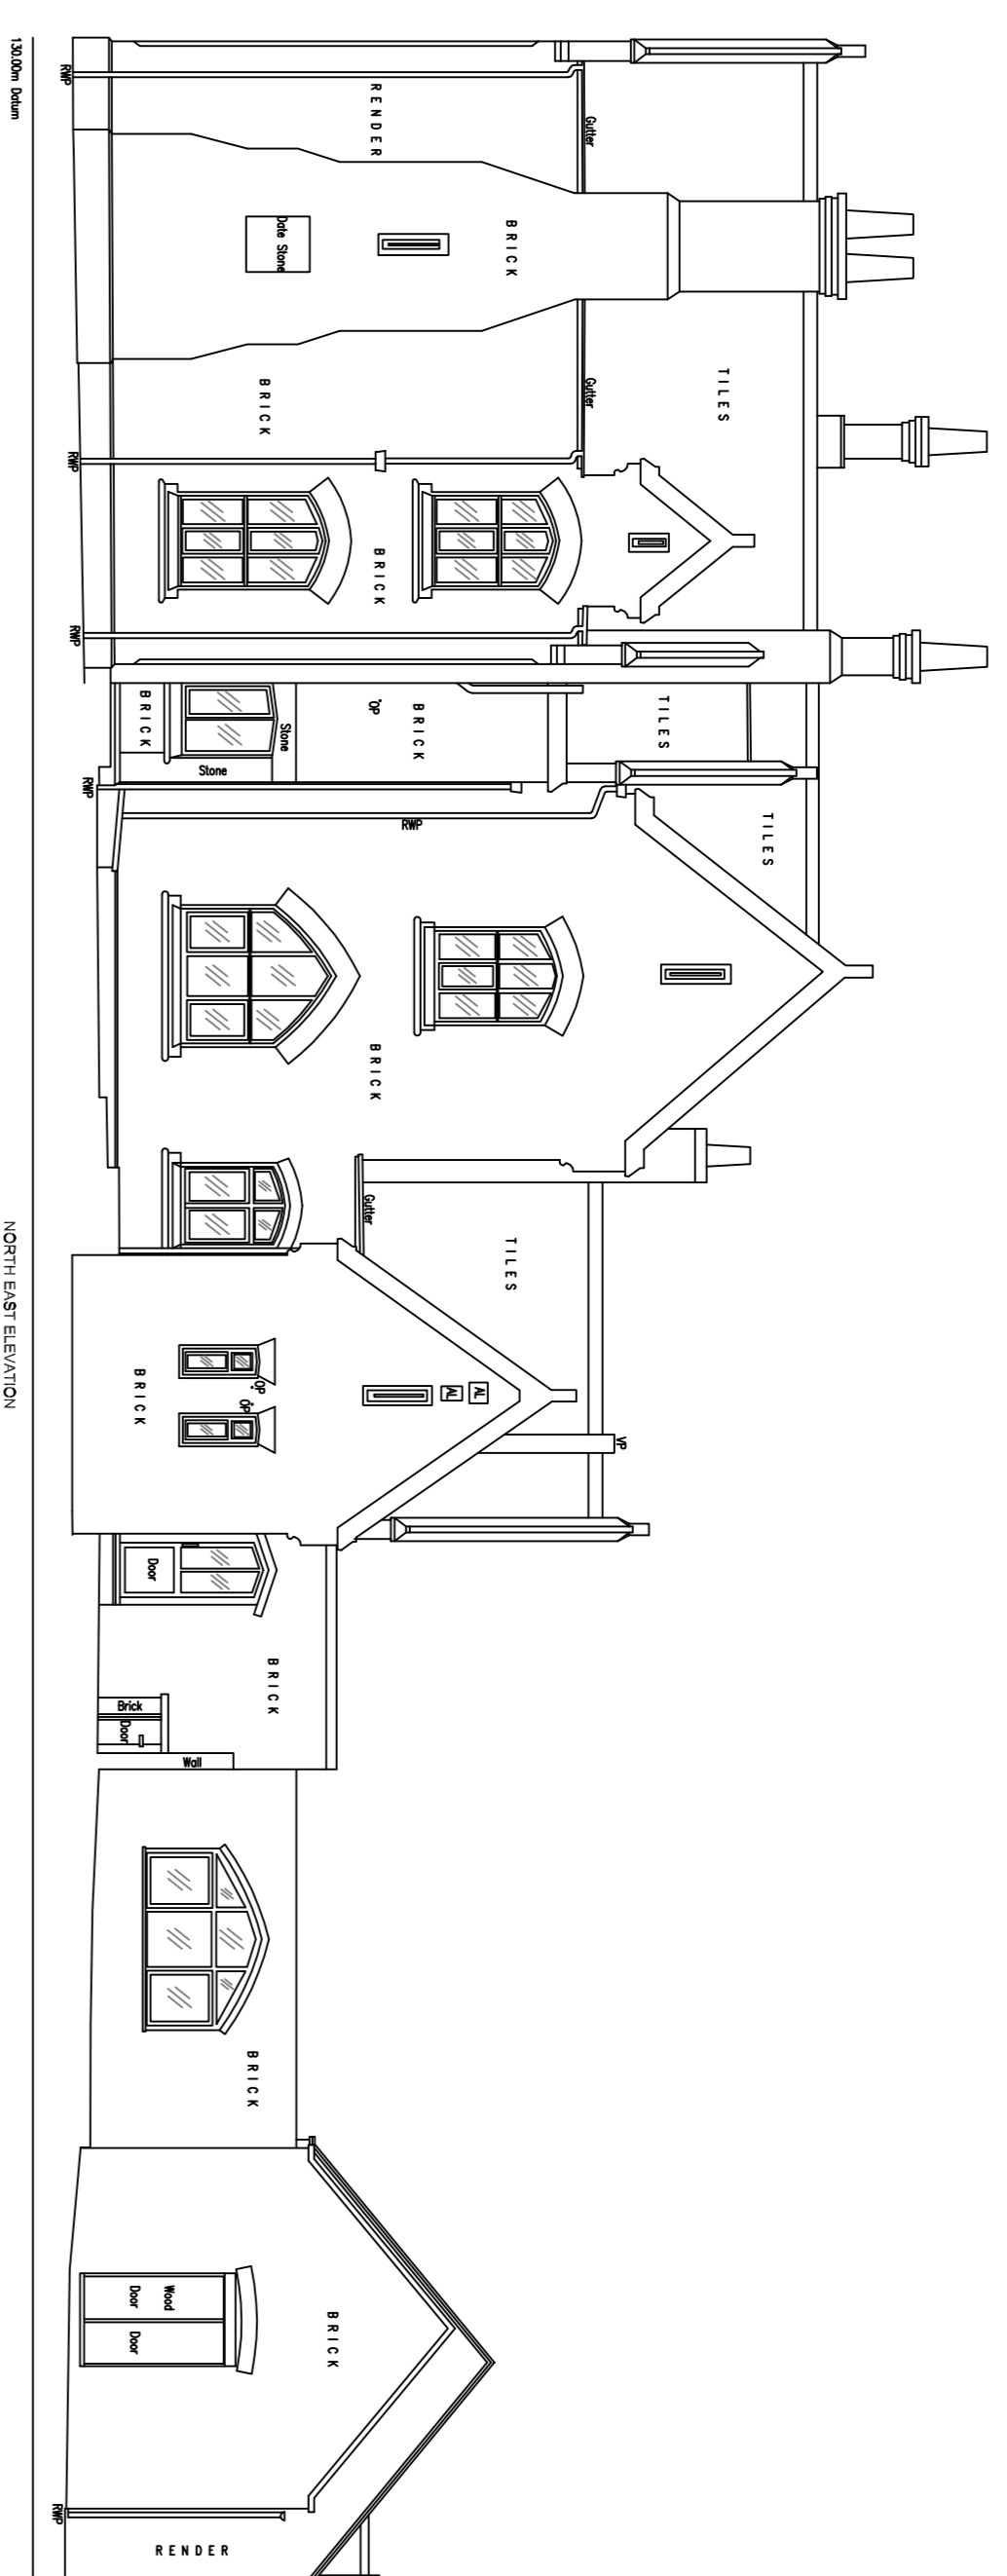

A1 Plot @ 1:100

Client: Mr G.Mobley

Date: June 2015

Project: Elevations

Bury Bank House
Medford, ST15 0QA

Scale: 1:100

Drawing Number: QDS/ 350/633/ELEV

Revision: Orig